



POGLED A

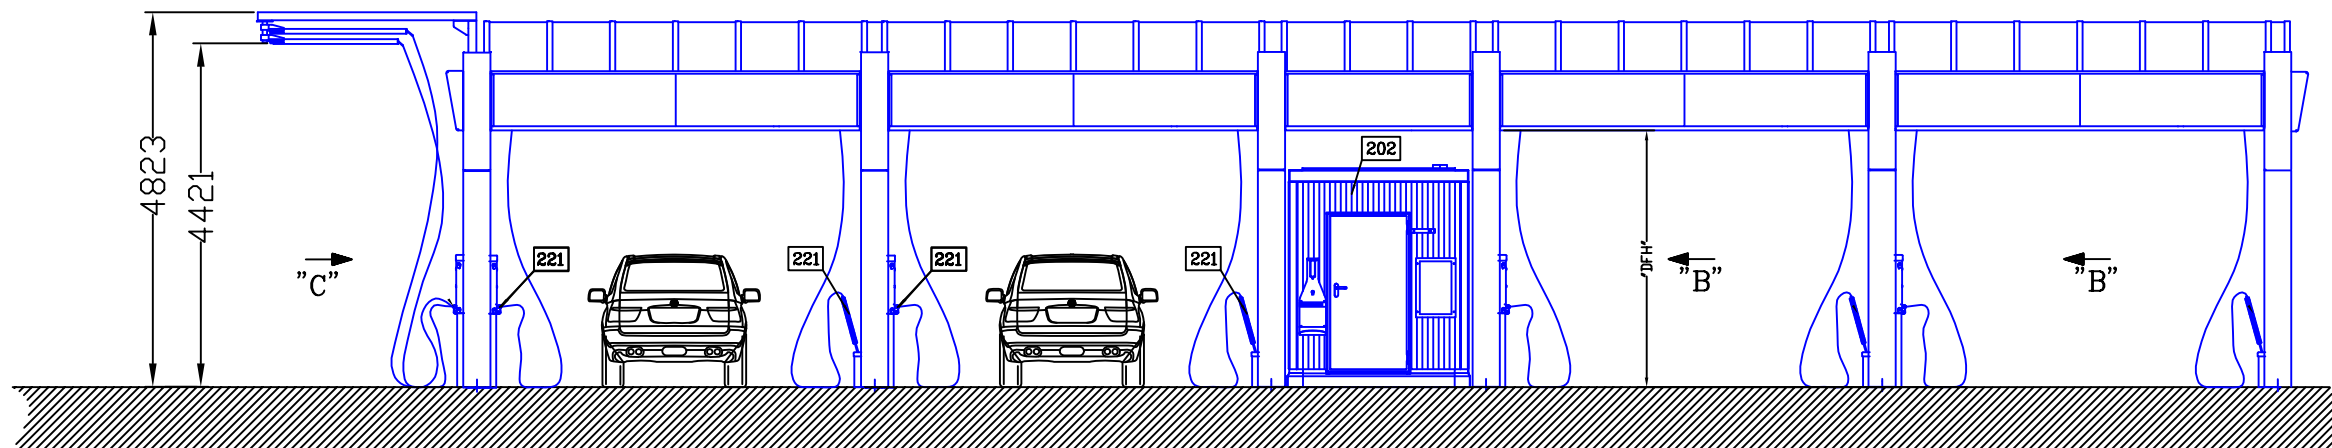



POGLED B

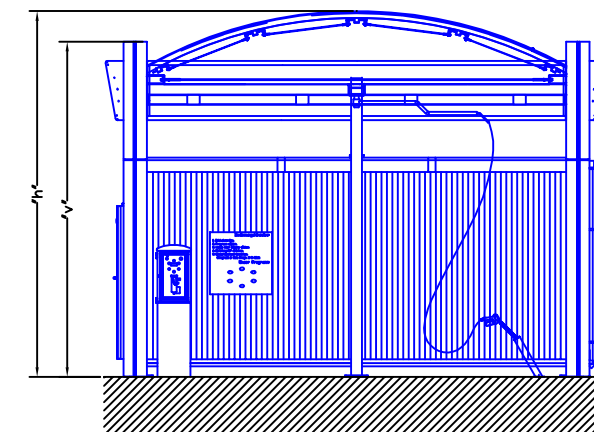

ZUNANJE-NEPOKRITO  
PRALNO MESTO

TEHNIČNI PROSTOR-  
KONTEJNER ZA MAX.  
6 pralnih mest

POGLED C

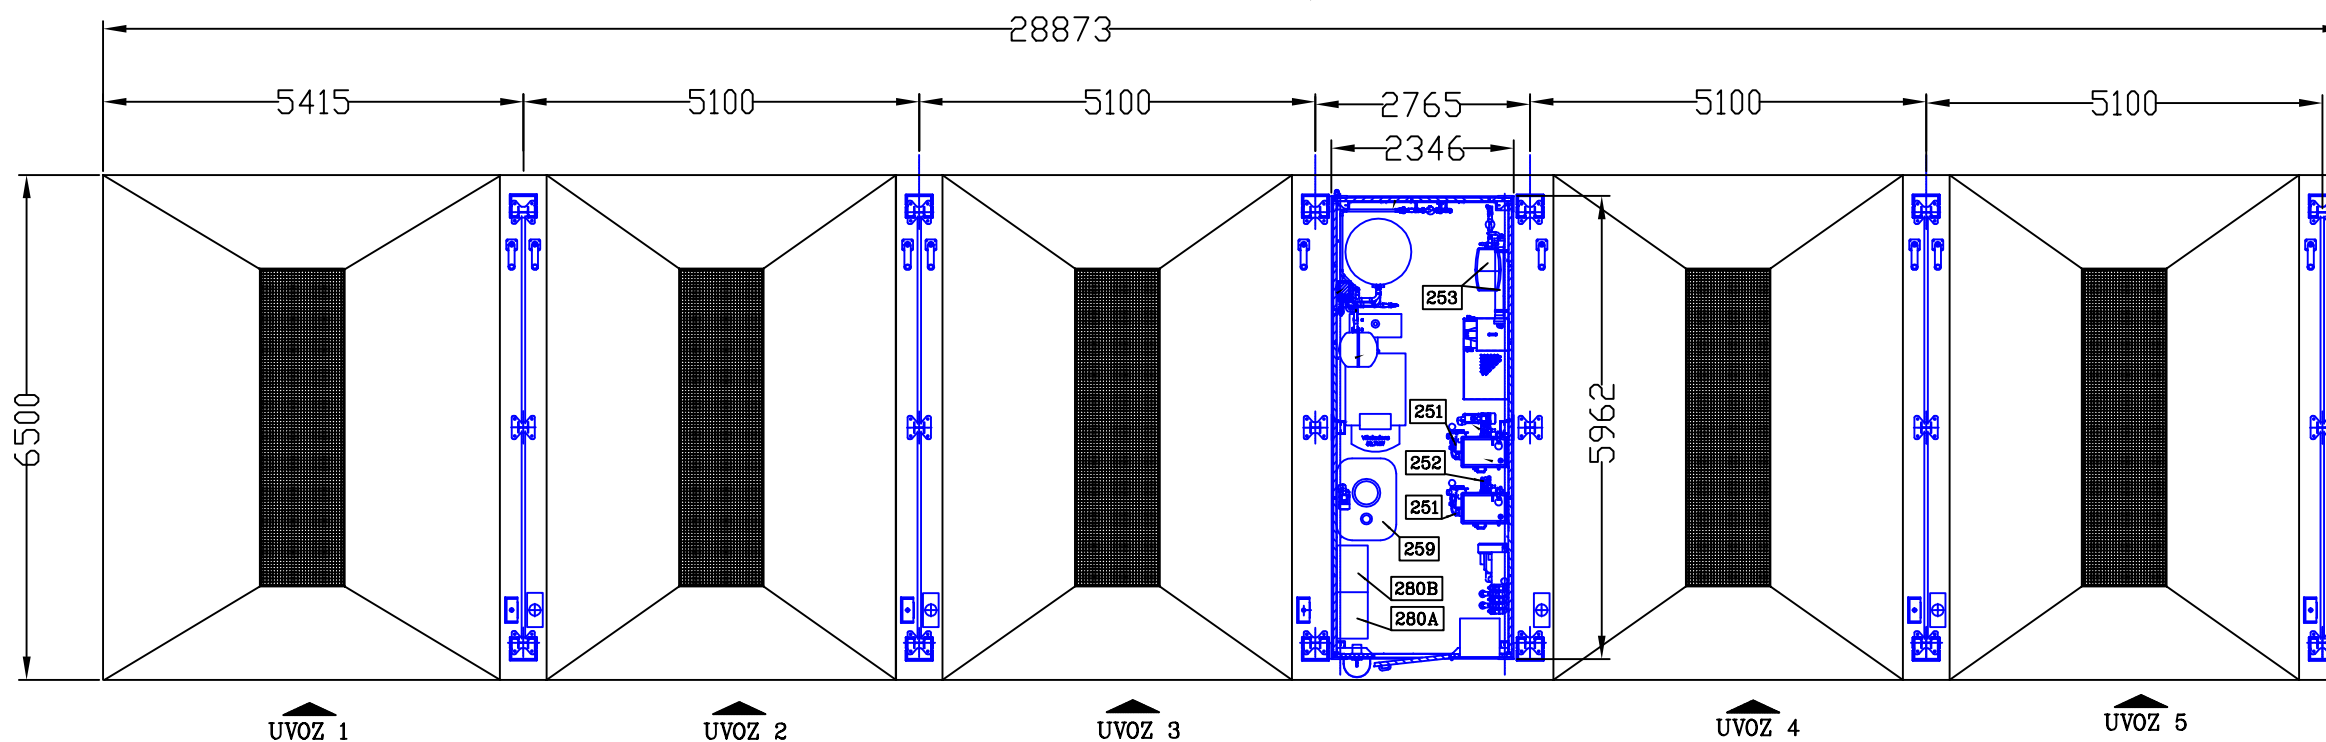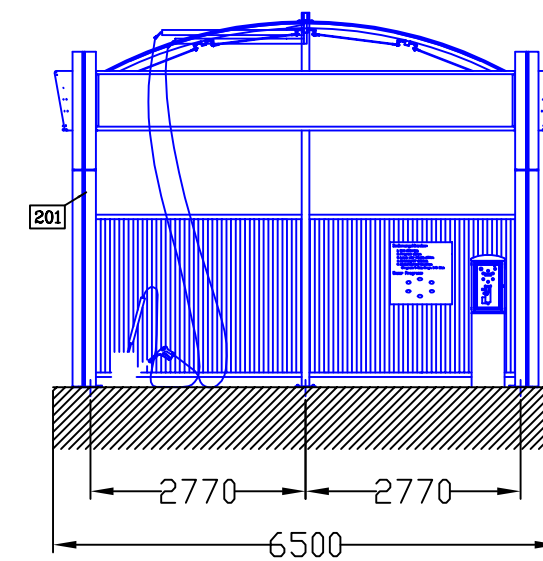

DFH	"DFH"	"h"	"v"	"FWP"
3200	3304	4709	4315	4823
3550	3654	5059	4665	5173

AVTOPRALNI CENTER: 4+1 SAMOPOSTREŽNA PRALNA MESTA,  
TLORISI; STRANSKI IN PREČNI POGLEDI

ELESPROM INŽENIRING d.o.o.  
PE LJUBLJANA, Zaloška c.159  
00386 31 337 998  
gregor.topole@elesprom.si