



TLORIS

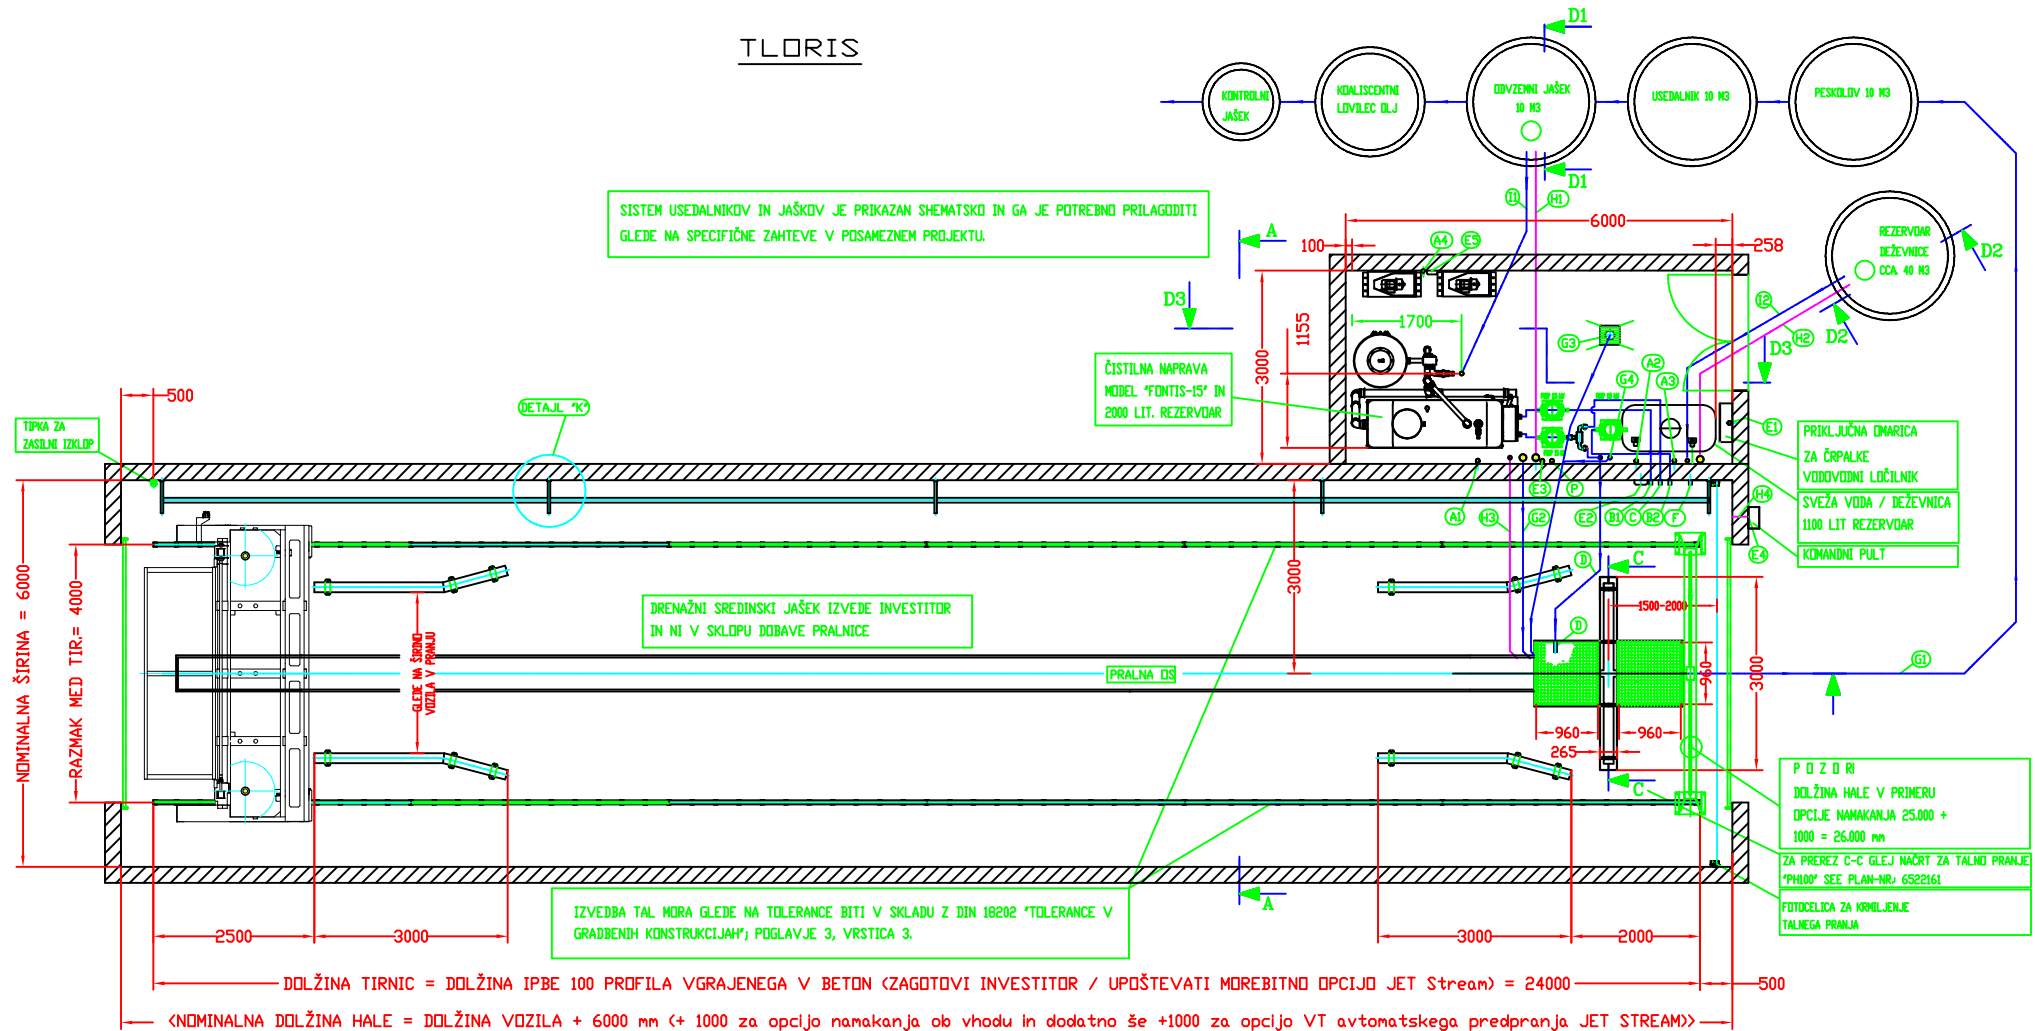

DETAJL "K"

M 1 : 10

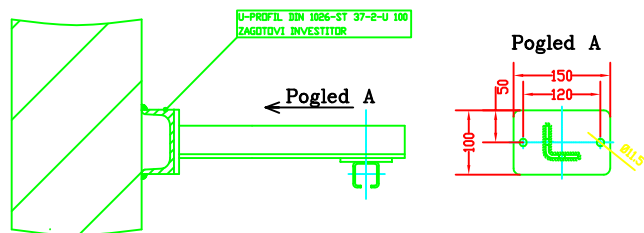

© OTTO CHRIST AG 2008 - OBSERVE PROTECTION NOTICES ISO 16016		MERILO 1 : 50 (1 : 25/1 : 5)	A0
Datum Ime Izdelal Ch. Baier TOPOLE 2015		MERILO 1 : 50 (1 : 25/1 : 5) A0 TEHNOLOŠKI NAČRT MAGNUM C5X00 S ČISTILNO NAPRAVO FONTIS-15 + TALNIM PRANJEM "PH100" TRUCK & BUS PRALNICA PRALNA VIŠINA 4200 MM PRALNA DOLŽINA 18750 MM	
		6522150	REV 00 list 2/7